

PROJECT TITLE

**RESIDENTIAL CUM COMMERCIAL APT.
PLOT NO. 413, SEC. 03, DAPOLI,
PUSHPAK NODE.**

DRAWING TITLE

GROUND FLOOR FURNITURE PLAN

DRG.NO.
DSG/413/01/2024/2

DATE
15/01/2024

DRAWN BY
SHRUSTI K.


CHECK BY
AR. HARSHAL



VASTUYOG ARCHITECTS

ARCHITECTS * PROJECT MANAGEMENT CONSULTANTS * INTERIOR DESIGNER
218, SKYLARK, Sector 11, C.B.D Belapur, Navi Mumbai-400614
Mob. No. -9022442281/8108440206
E-Mail i.d. - vastuyogarchitects2@gmail.com
Website - www.vastuyogarchitect.com

NOTE :- ALL DRAWINGS ARE PROPERTY OF VASTUYOG ARCHITECTS, IF ANY ILLEGAL CONSTRUCTION HAPPENS WITHOUT KNOWING ARCHITECT THEN ARCHITECT IS NOT RESPONSIBLE.

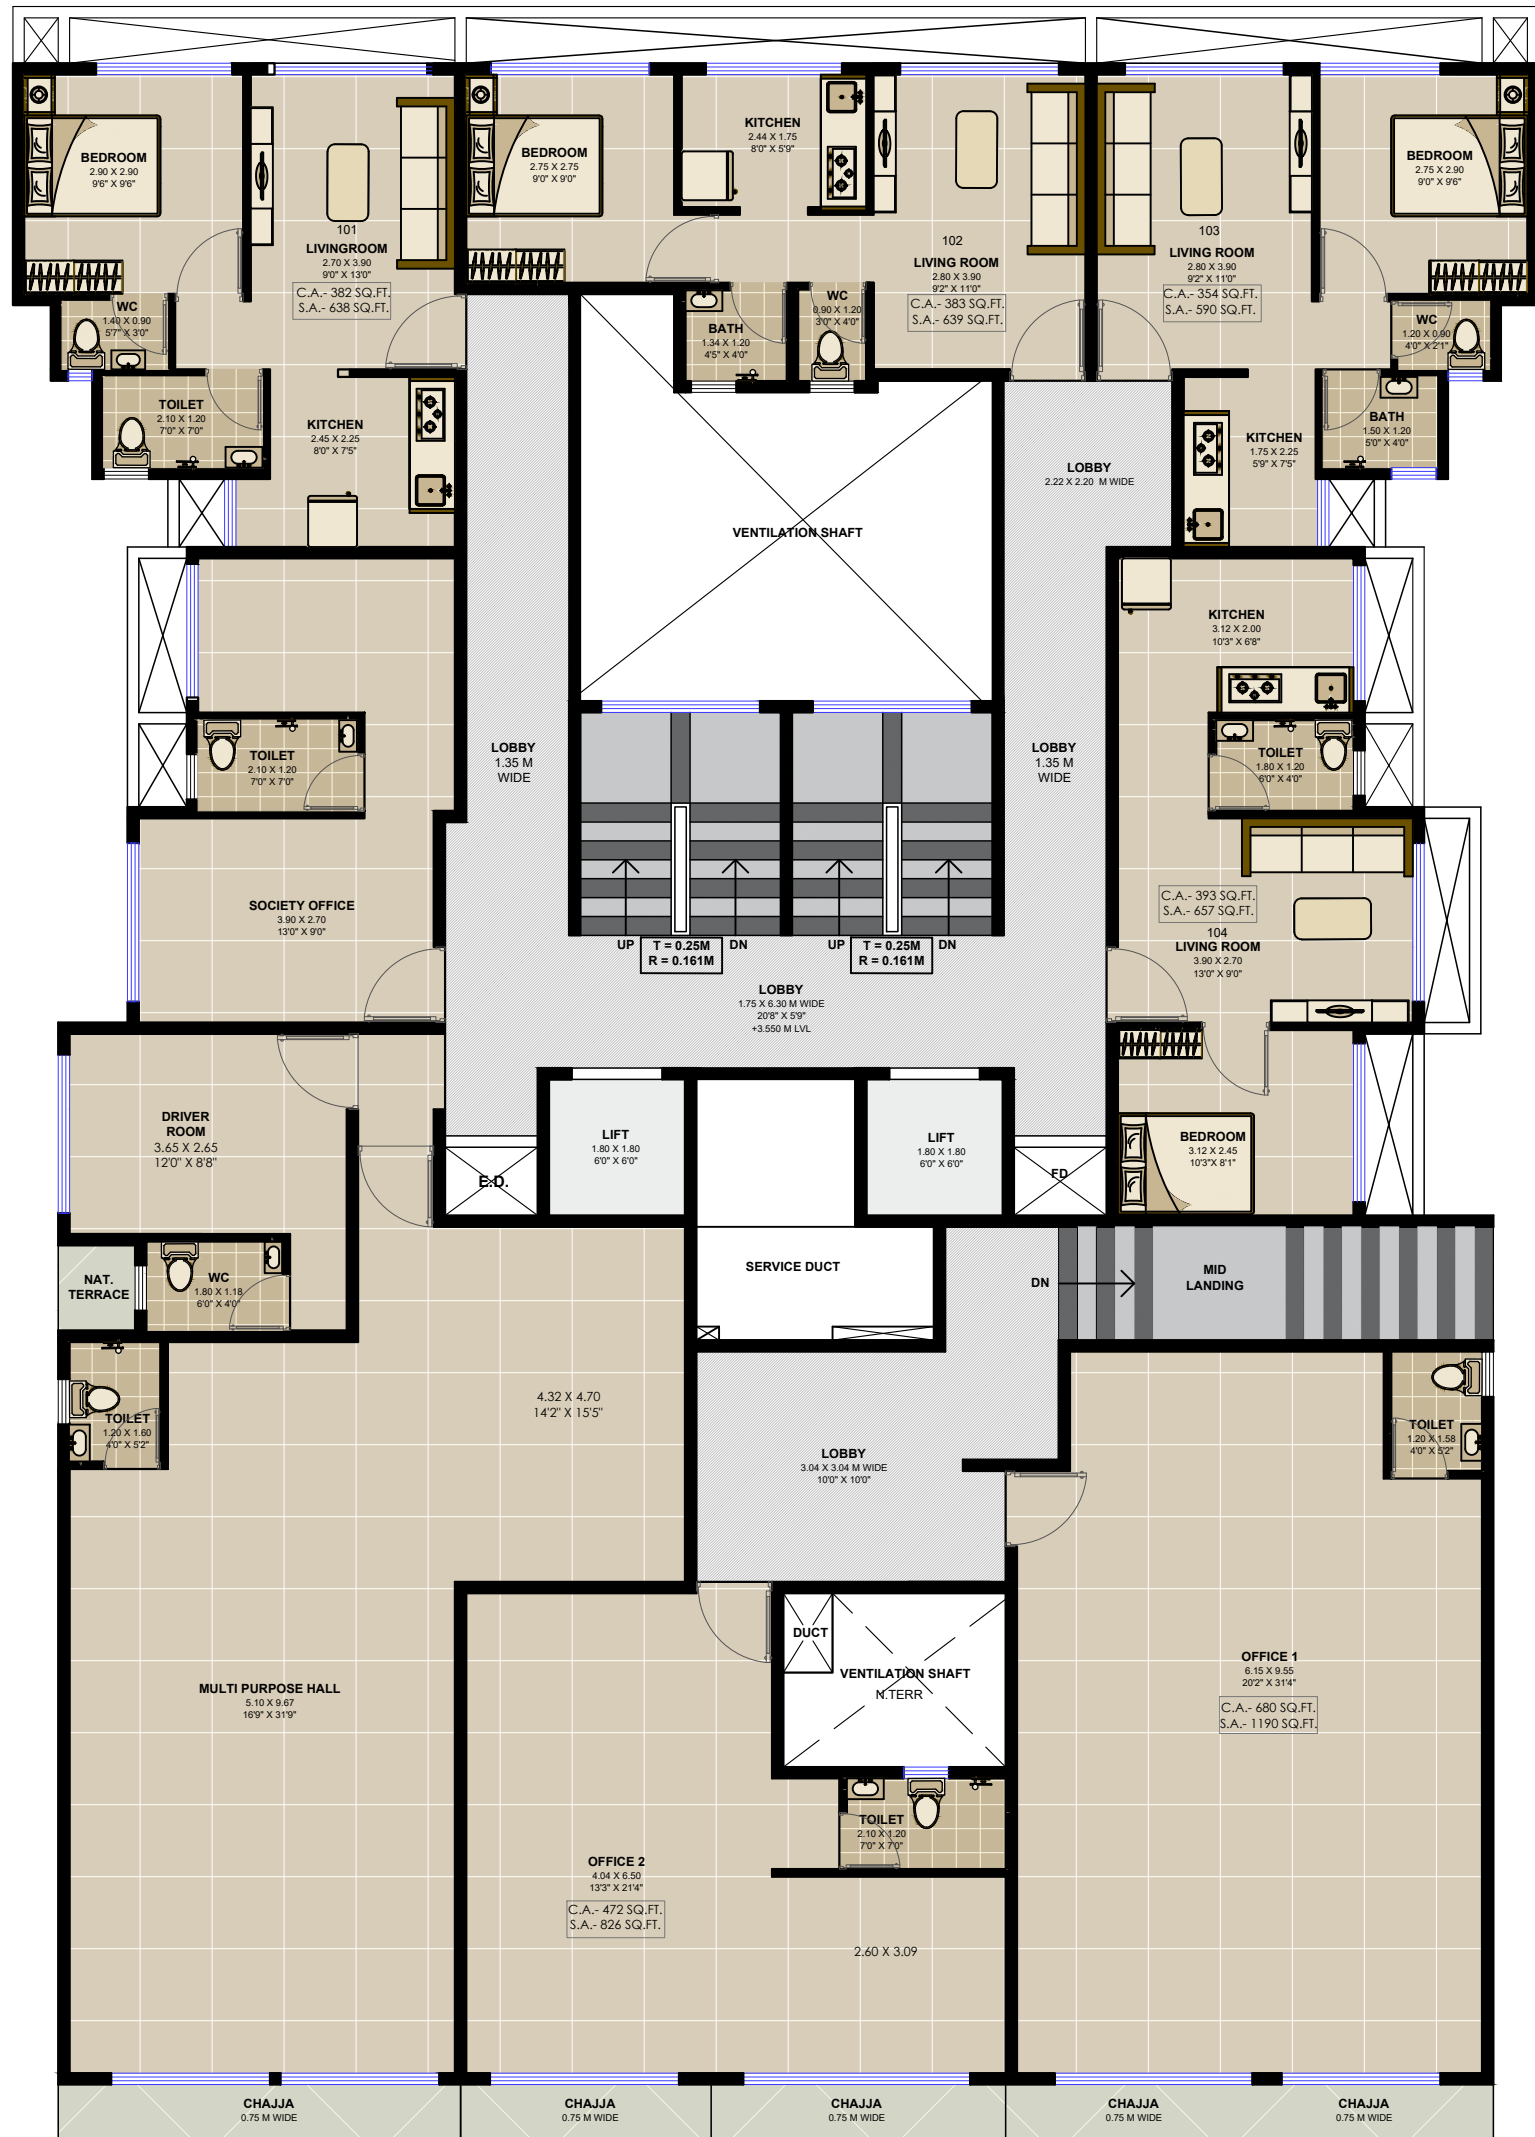

PROJECT TITLE
RESIDENTIAL CUM COMMERCIAL APT.
PLOT NO. 413, SEC. 03, DAPOLI,
PUSHPAK NODE.

DRAWING TITLE
1ST FLOOR FURNITURE PLAN

DRG.NO.
DSG/413/01/2024/2

DATE
15/01/2024


DRAWN BY
SHRUSTI K.

CHECK BY
AR. HARSHAL



VASTUYOG ARCHITECTS
 ARCHITECTS * PROJECT MANAGEMENT CONSULTANTS * INTERIOR DESIGNER
 218, SKYLARK, Sector 11, C.B.D Belapur, Navi Mumbai-400614
 Mob. No. -9022442281/8108440206
 E-Mail i.d. - vastuyogarchitects2@gmail.com
 Website - www.vastuyogarchitect.com

NOTE :- ALL DRAWINGS ARE PROPERTY OF VASTUYOG ARCHITECTS, IF ANY ILLEGAL CONSTRUCTION HAPPENS WITHOUT KNOWING ARCHITECT THEN ARCHITECT IS NOT RESPONSIBLE.

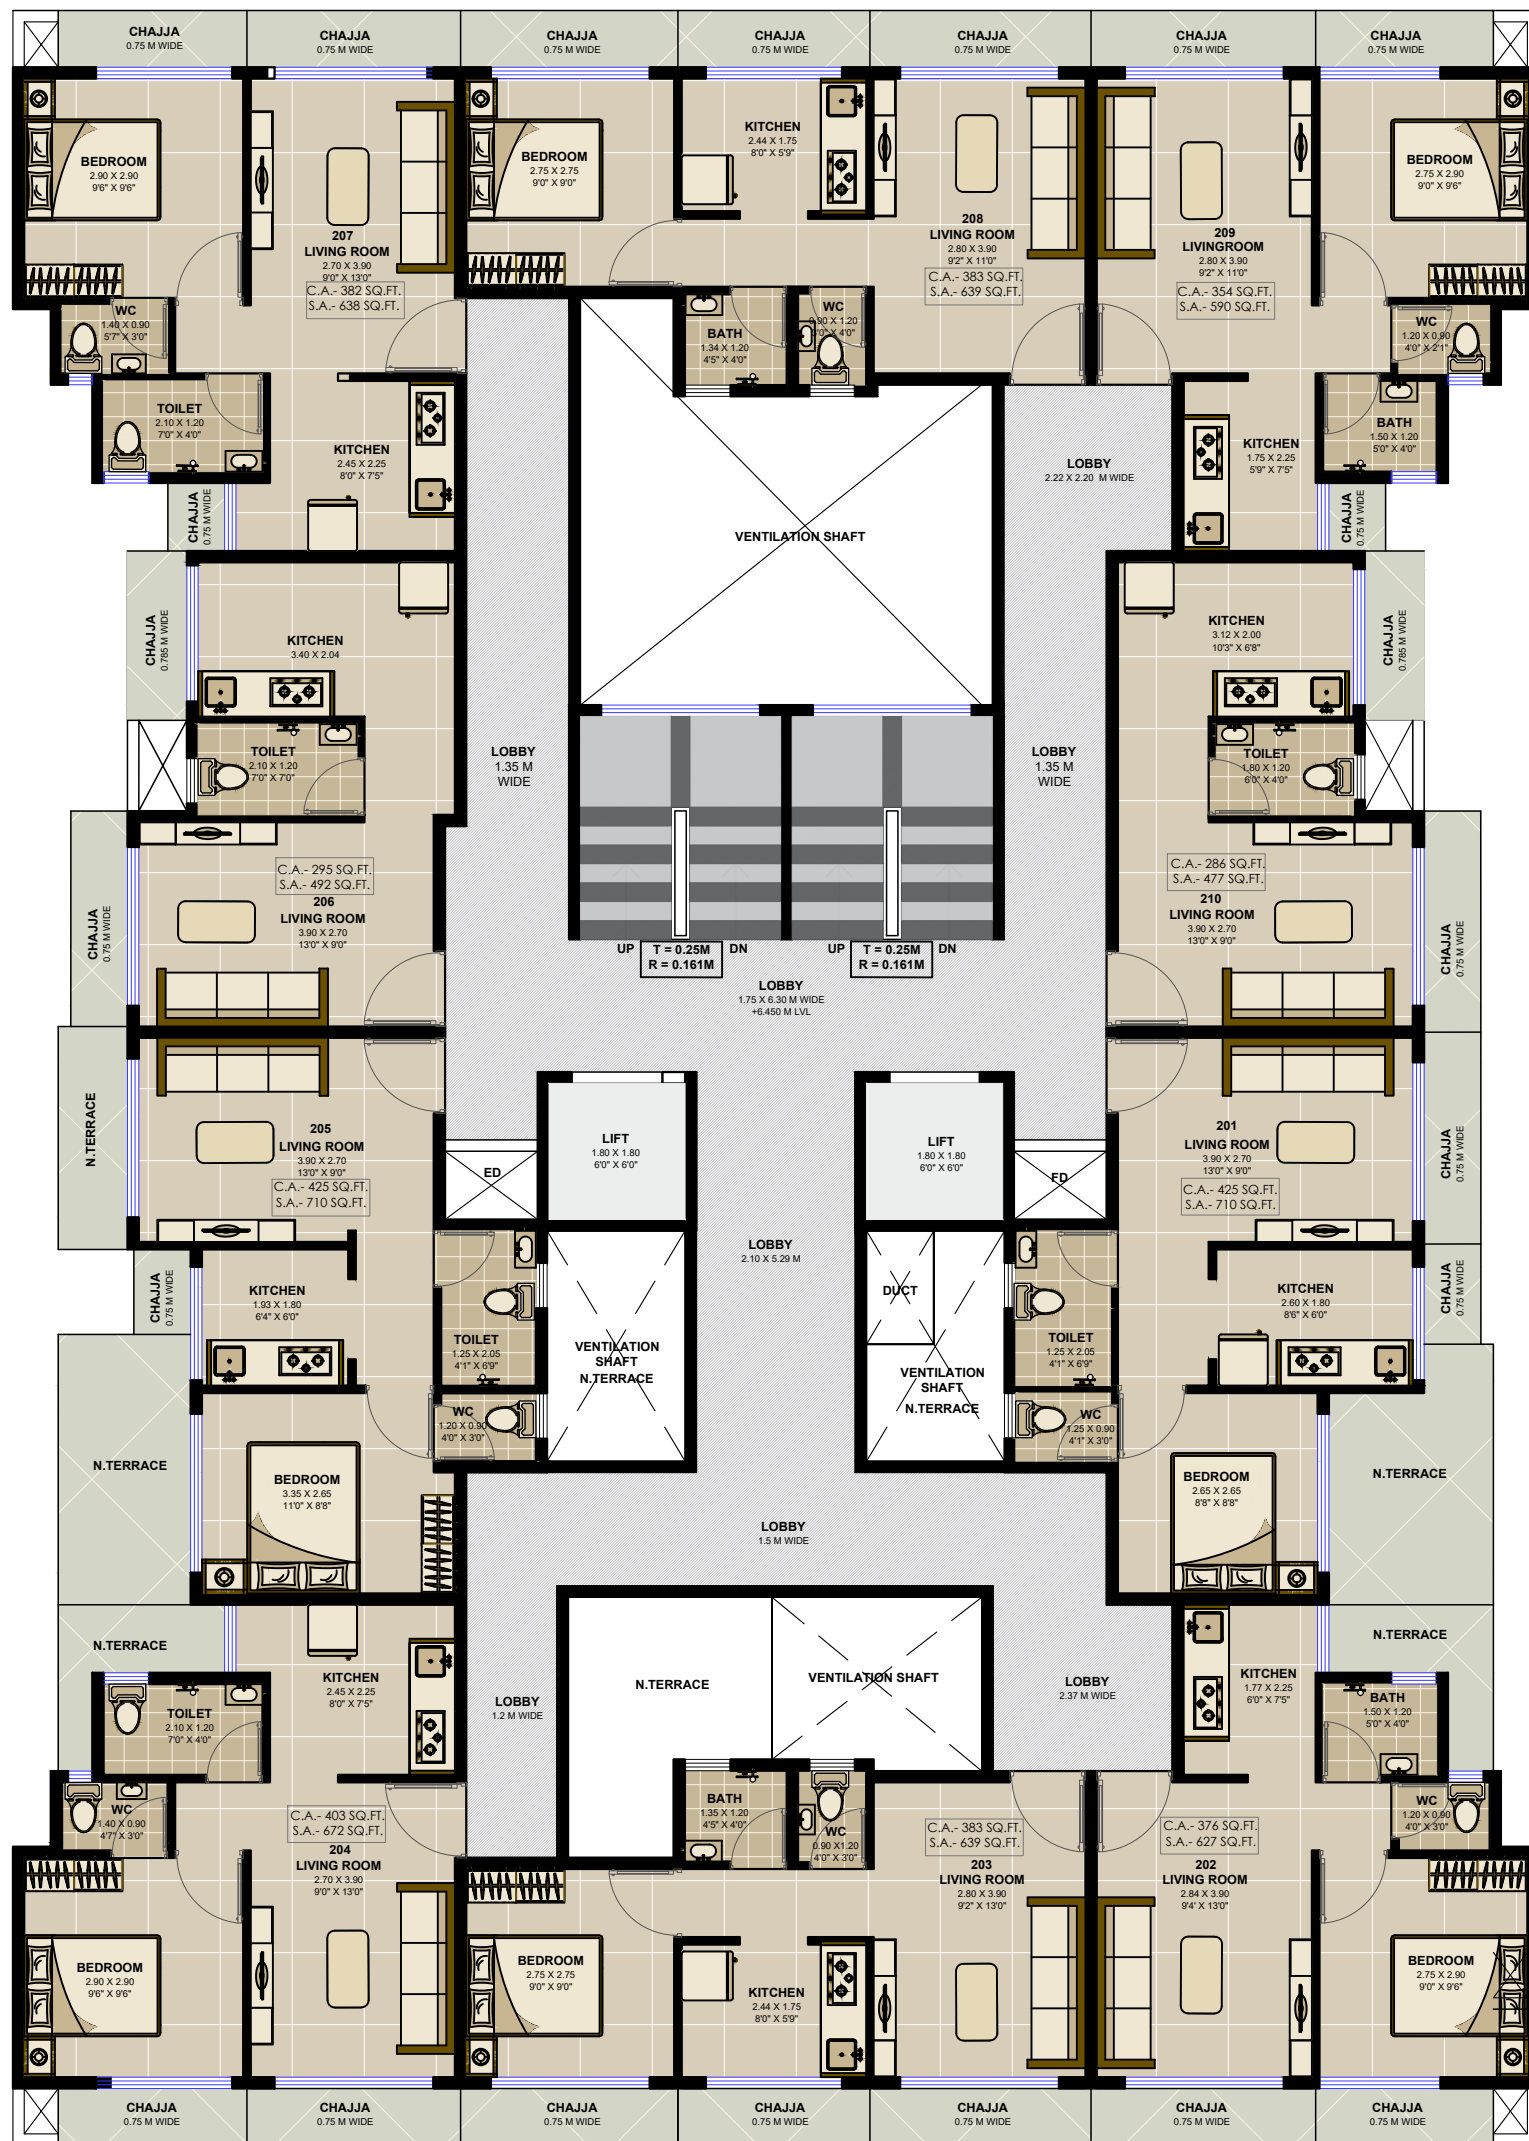

PROJECT TITLE

**RESIDENTIAL CUM COMMERCIAL APT.
PLOT NO. 413, SEC. 03, DAPOLI,
PUSHPAK NODE.**

DRAWING TITLE

2ND FLOOR FURNITURE PLAN

DRG.NO.
DSG/413/01/2024/2

DATE
15/01/2024

DRAWN BY
SHRUSTI K.


CHECK BY
AR. HARSHAL



VASTUYOG ARCHITECTS

ARCHITECTS * PROJECT MANAGEMENT CONSULTANTS * INTERIOR DESIGNER
218, SKYLARK, Sector 11, C.B.D Belapur, Navi Mumbai-400614
Mob. No. -9022442281/8108440206
E-Mail i.d. - vastuyogarchitects2@gmail.com
Website - www.vastuyogarchitect.com

NOTE :- ALL DRAWINGS ARE PROPERTY OF VASTUYOG ARCHITECTS, IF ANY ILLEGAL CONSTRUCTION HAPPENS WITHOUT KNOWING ARCHITECT THEN ARCHITECT IS NOT RESPONSIBLE.

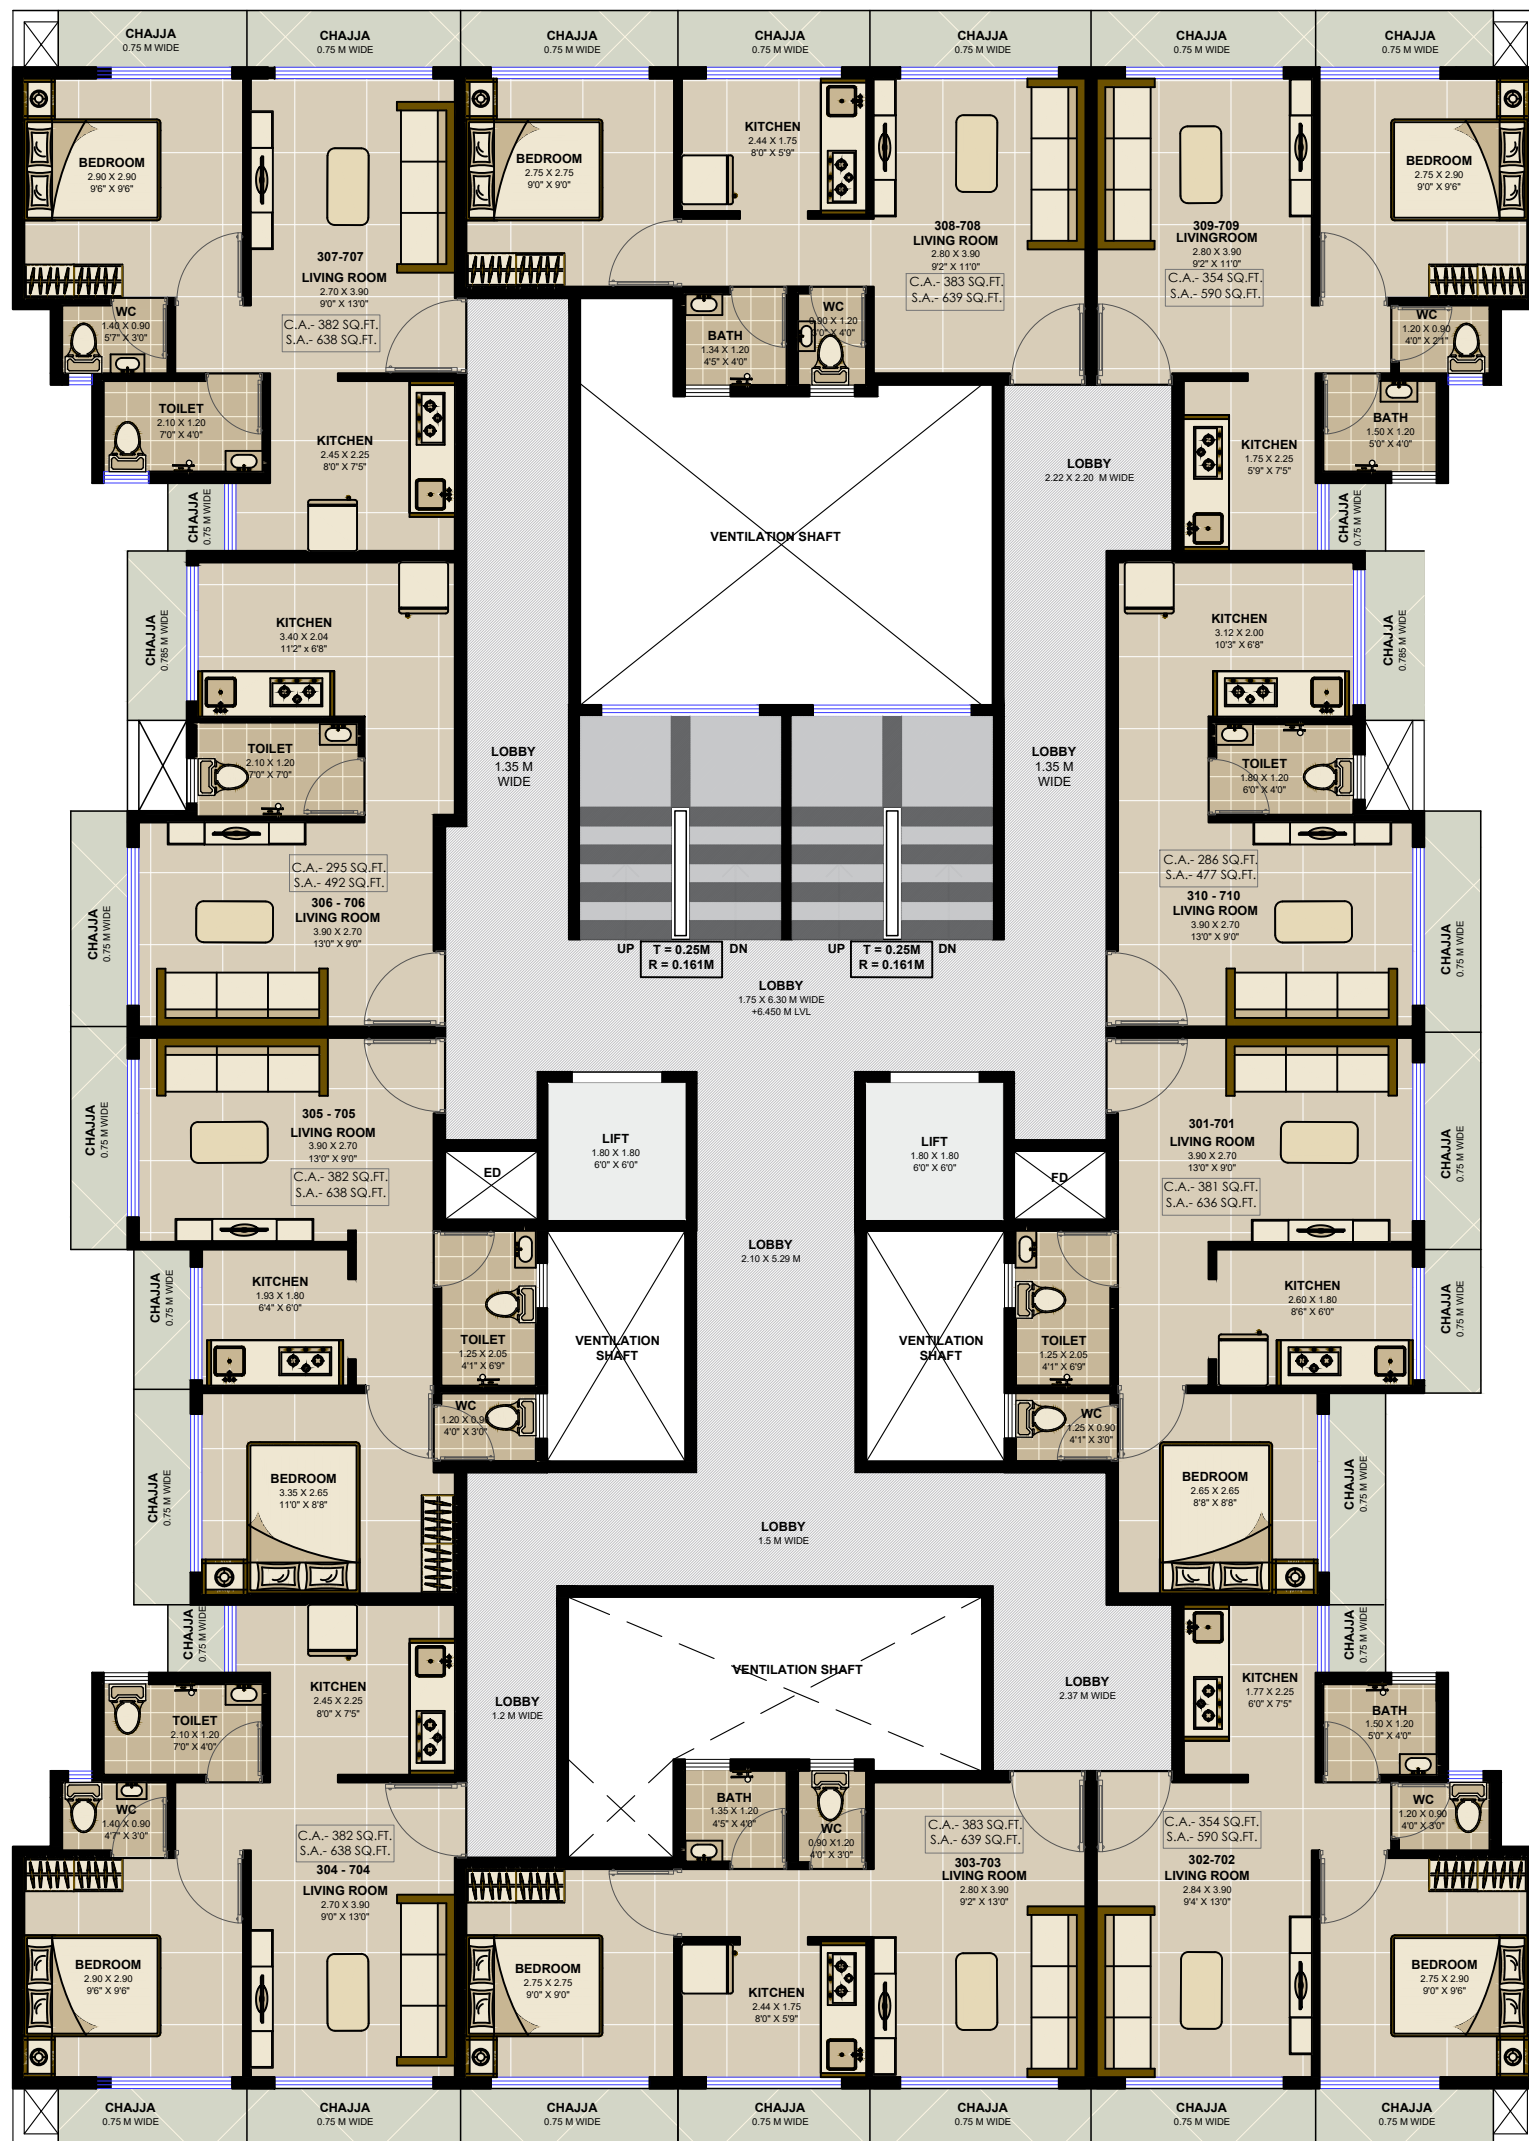

PROJECT TITLE

**RESIDENTIAL CUM COMMERCIAL APT.
PLOT NO. 413, SEC. 03, DAPOLI,
PUSHPAK NODE.**

DRAWING TITLE

3RD TO 7TH FLOOR FURNITURE PLAN

DRG.NO.
DSG/413/01/2024/2

DATE
15/01/2024

DRAWN BY
SHRUSTI K.

CHECK BY
AR. HARSHAL



VASTUYOG ARCHITECTS

ARCHITECTS * PROJECT MANAGEMENT CONSULTANTS * INTERIOR DESIGNER
218, SKYLARK, Sector 11, C.B.D Belapur, Navi Mumbai-400614
Mob. No. -9022442281/8108440206
E-Mail i.d. - vastuyogarchitects2@gmail.com
Website - www.vastuyogarchitect.com

NOTE :- ALL DRAWINGS ARE PROPERTY OF VASTUYOG ARCHITECTS, IF ANY ILLEGAL CONSTRUCTION HAPPENS WITHOUT KNOWING ARCHITECT THEN ARCHITECT IS NOT RESPONSIBLE.